



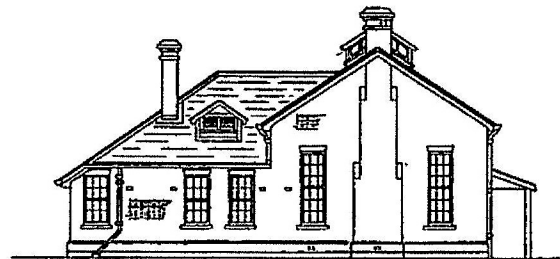

EAST ELEVATION
SCALE: 1/8" = 1'-0"




WEST ELEVATION
SCALE: 1/8" = 1'-0"

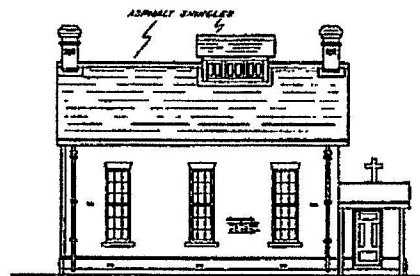


SOUTH ELEVATION
SCALE: 1/8" = 1'-0"



NORTH ELEVATION
SCALE: 1/8" = 1'-0"

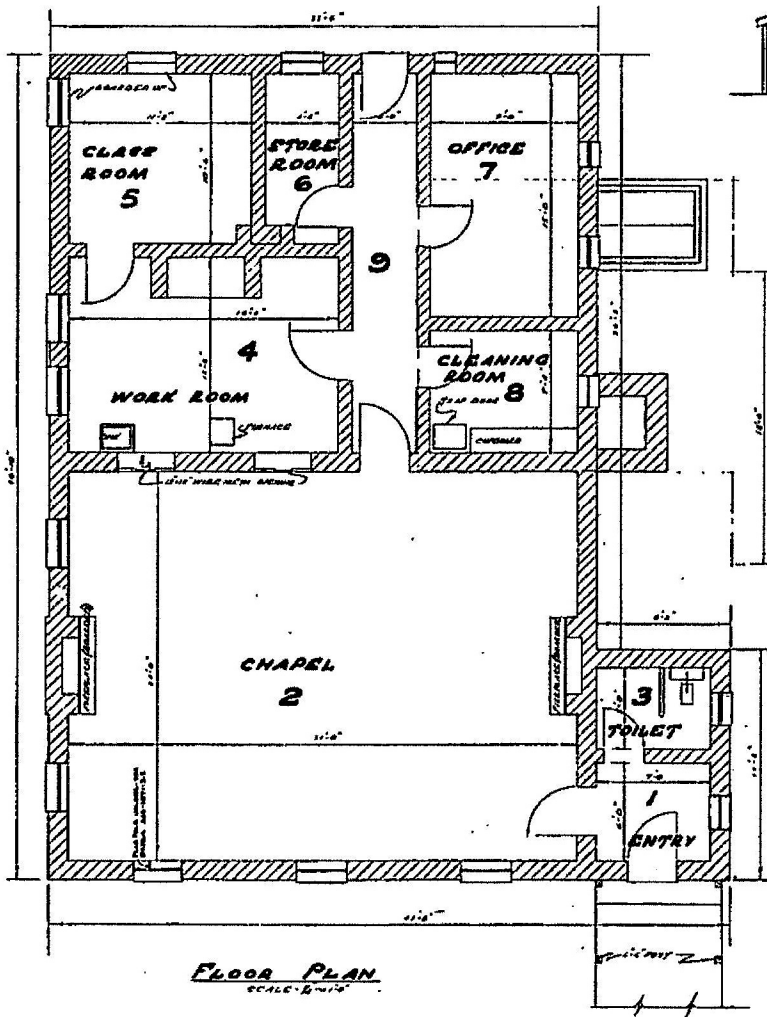

FLOOR PLAN
SCALE: 1/8" = 1'-0"

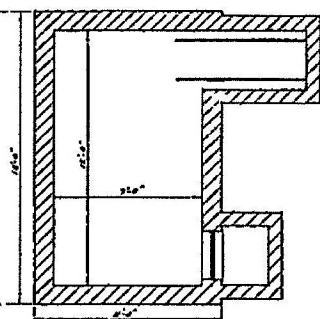

PLAN OF CELLAR

INTERIOR AREAS			
ROOM NO.	CEILING	WALLS	TOTAL
1	68	242	310
2	744	1021	1765
3	35	224	259
4	129	370	500
5	177	402	579
6	47	273	320
7	133	440	573
8	68	307	375
9	34	200	234

EX T E R I O R
AREA OF EXTERIOR WALLS 1820 SQ.FT.
AREA OF TRIM 1408 SQ.FT.
AREA OF ROOF 2082 SQ.FT.

DESIGNED BY	REVISED	DATE
CHECKED BY	DATE	SCALE
DEPARTMENT OF NATIONAL DEFENCE OFFICE OF AREA ENGINEER B. C. AREA PROTESTANT CHAPEL WORK POINT BARRACKS V.I.B.C. DWG. NO. 345-1071-2-1		