


SECT. 66  
ESQUIMALT DISTRICT

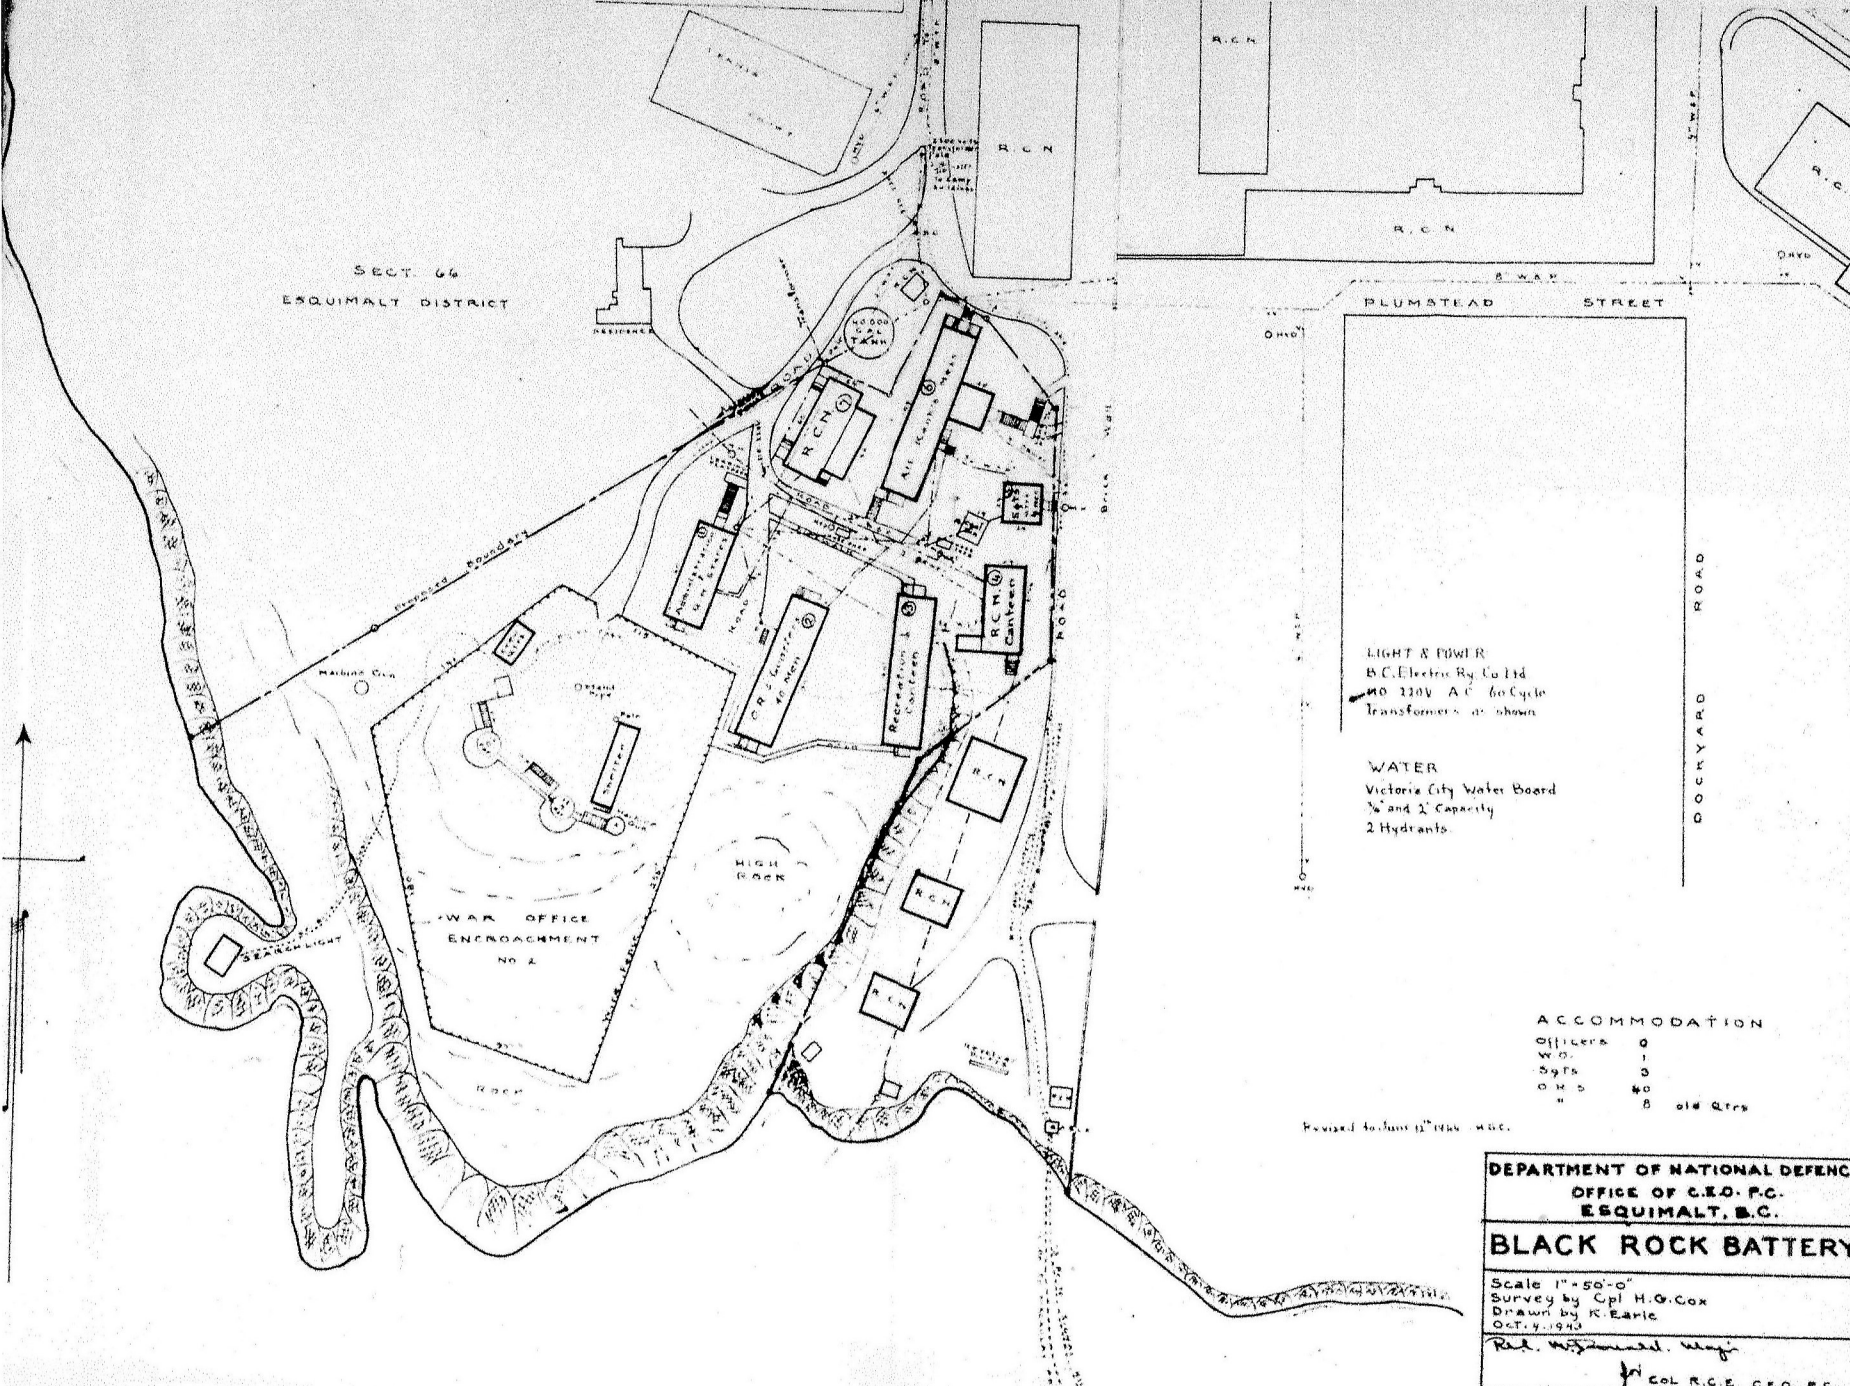

LIGHT & POWER  
B.C. Electric Ry. Co. Ltd.  
NO 220V A.C. to Cycle  
Transformers as shown

WATER  
Victoria City Water Board  
1/2 and 2 Capacity  
2 Hydrants

ACCOMMODATION

Officers	0
W.O.	1
Syts	3
O.H.S.	40
"	8 old Qtrs

Revised to June 11/1944 M.C.

DEPARTMENT OF NATIONAL DEFENCE  
OFFICE OF C.E.O. P.C.  
ESQUIMALT, B.C.

**BLACK ROCK BATTERY**

Scale 1"=50'-0"  
Survey by Cpl H.G. Cox  
Drawn by K. Earle  
Oct. 4, 1943

*Red. M. [Signature]*  
COL R.C.E. C.E.O. P.C.