


AREA of National Defence Property - 177. 3<sup>6</sup> 5<sup>00</sup> Acres

Boundary Stones	shown thus	○
Boundary Fence	"	—
Full drains	"	—
Private drains	"	—
Main drains	"	—
Camp holes	"	○
Water supply pipes	"	—
Other machinery	"	—
Other buildings	"	—
Other	"	—

Heating Plants	shown thus	⊗
Height of Rooms	"	⊕
Fire Alarm boxes	"	⊖
Other Machinery	"	⊙
Other Buildings	"	⊘

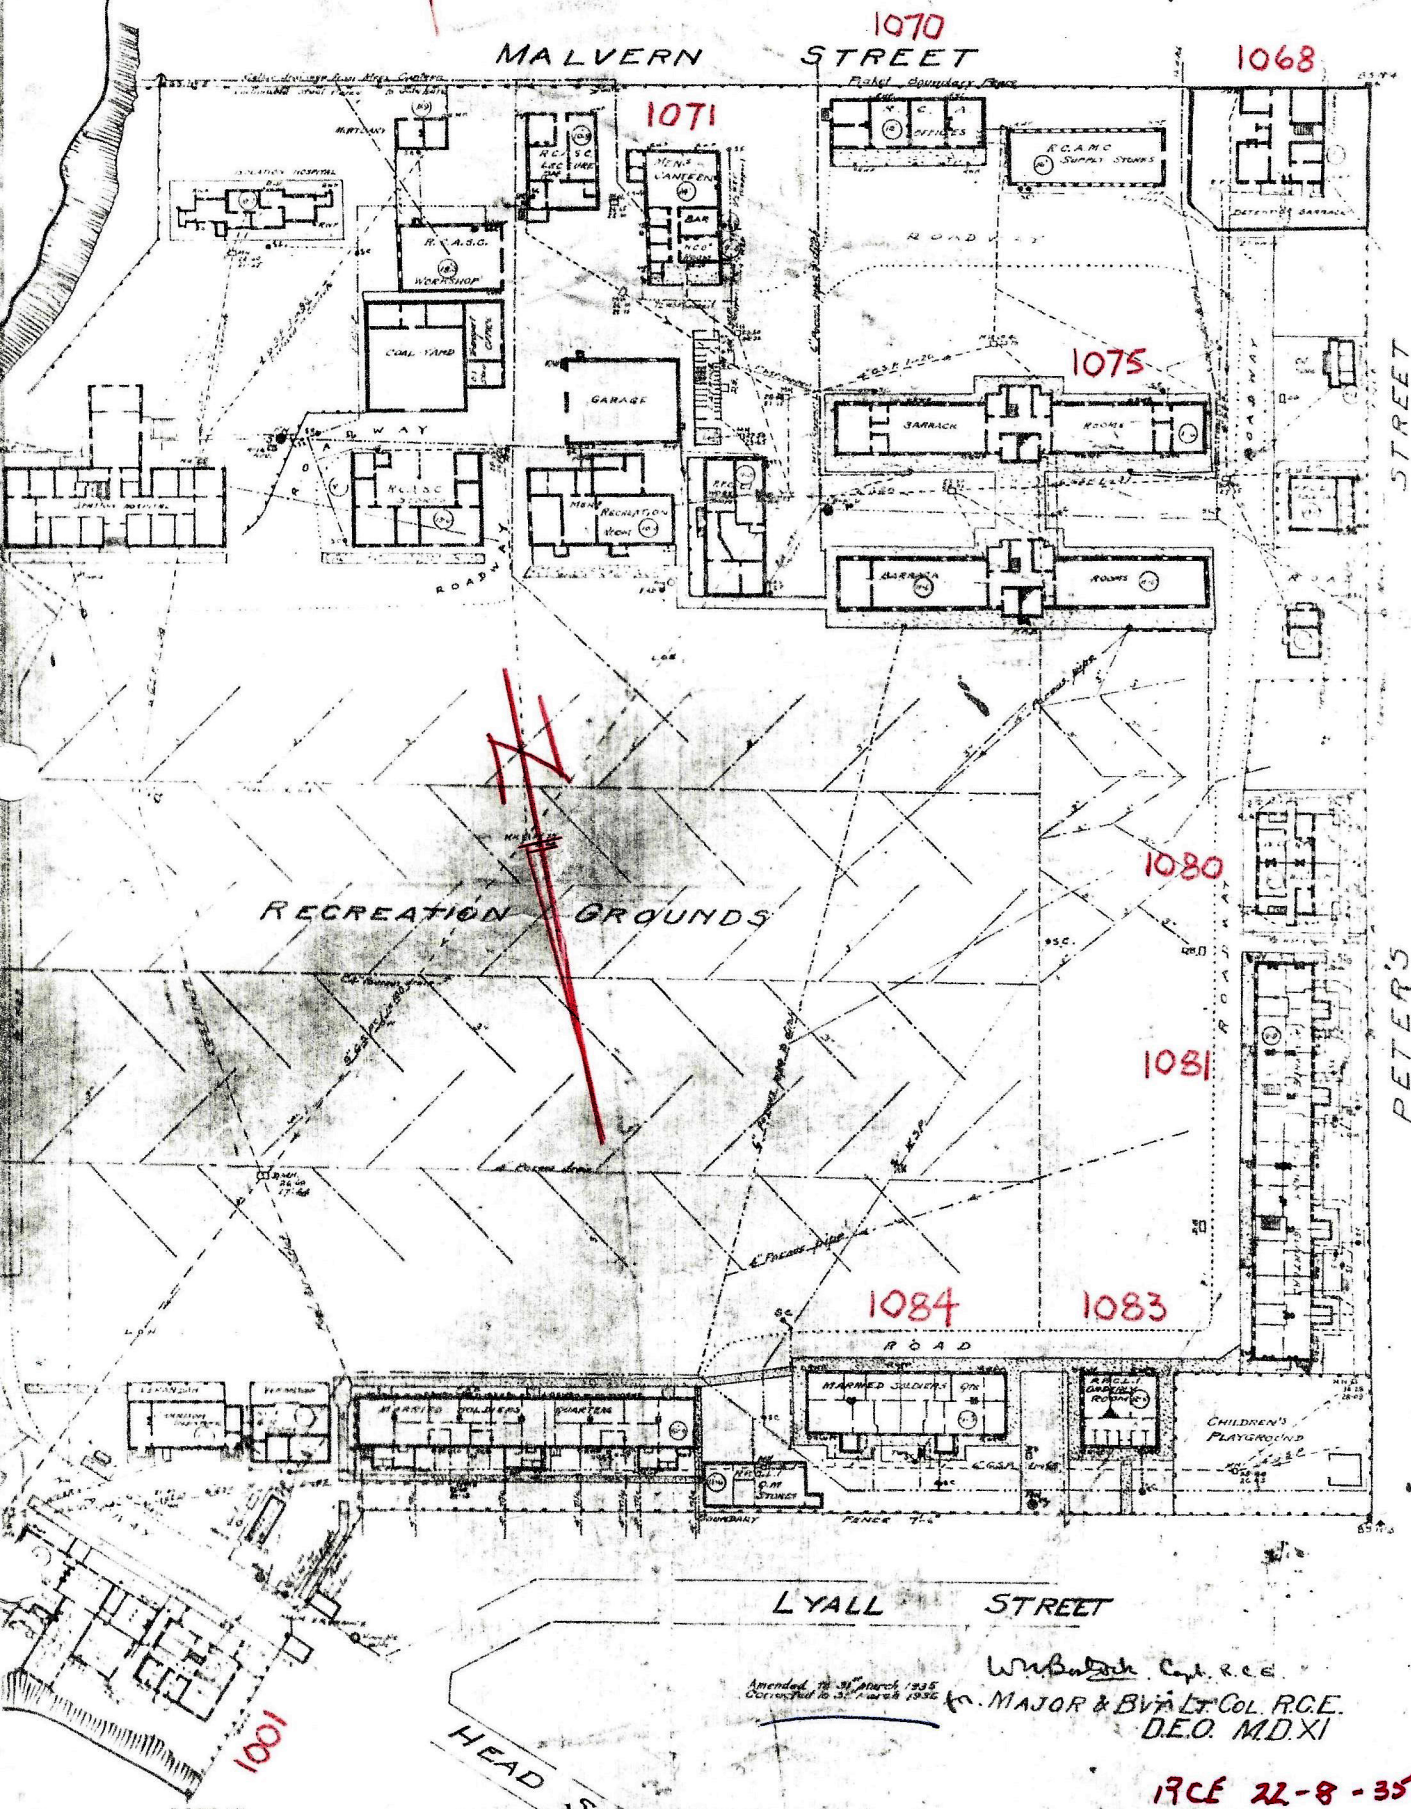

Amended to 31 March 1935  
Corrected to 31 March 1936

W. B. B. Capt. R.E.C.  
MAJOR & B.V. Lt. COL. R.G.E.  
D.E.O. M.D.XI